


RZĘDNE PROJEKTOWANE
RZĘDNE TERENU
ODLEGŁOŚCI

93.47	93.47	93.47	93.97	93.97	93.78	93.71	93.65	92.50	92.50	93.70
93.47	93.50	93.52	93.61	93.63	93.52	93.76	93.79	93.75	93.74	93.70
-8.96	-8.16	-7.58	-4.50	-3.70	0.00	3.50	4.50	6.23	6.63	8.43

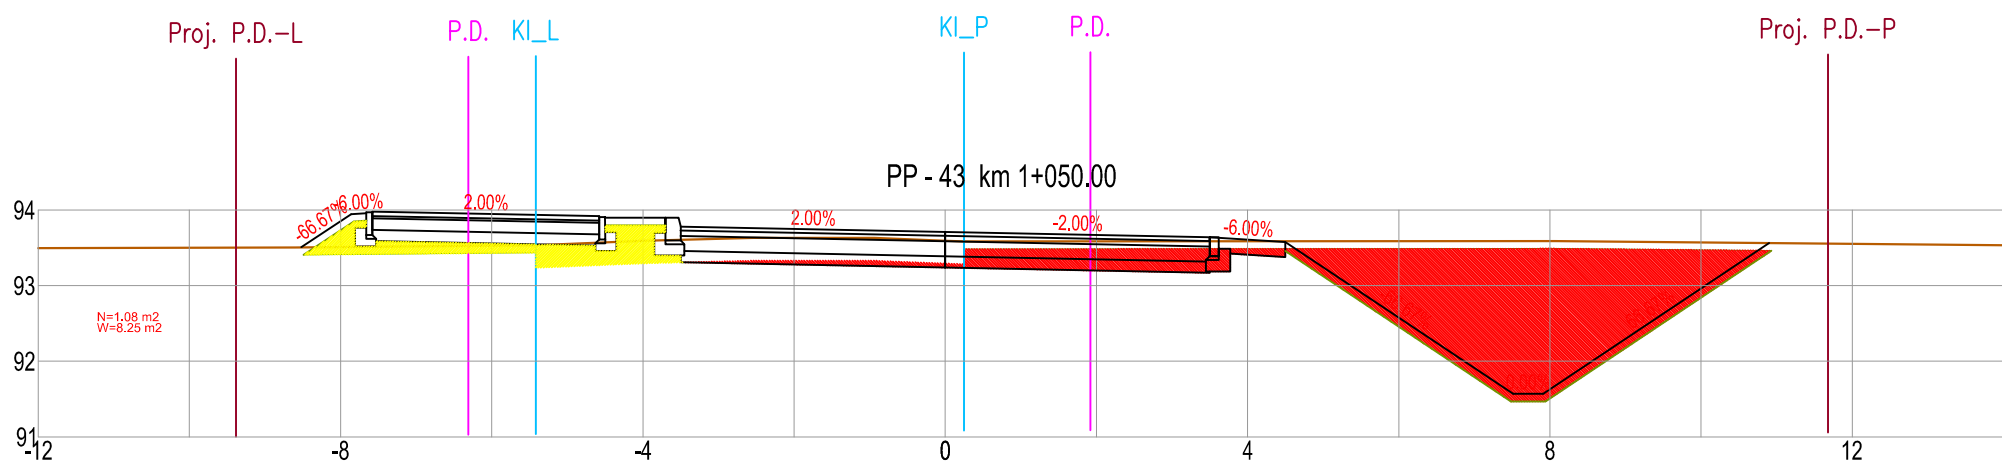

RZĘDNE PROJEKTOWANE
RZĘDNE TERENU
ODLEGŁOŚCI

93.51	93.51	93.51	93.91	93.90	93.71	93.64	93.58	91.57	91.57	93.56
93.51	93.51	93.52	93.57	93.60	93.59	93.59	93.59	93.59	93.59	93.56
-8.52	-7.86	-7.58	-4.50	-3.70	0.00	3.50	4.50	7.51	7.91	10.90